
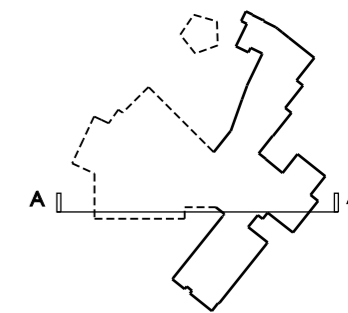


Notes
KEY:

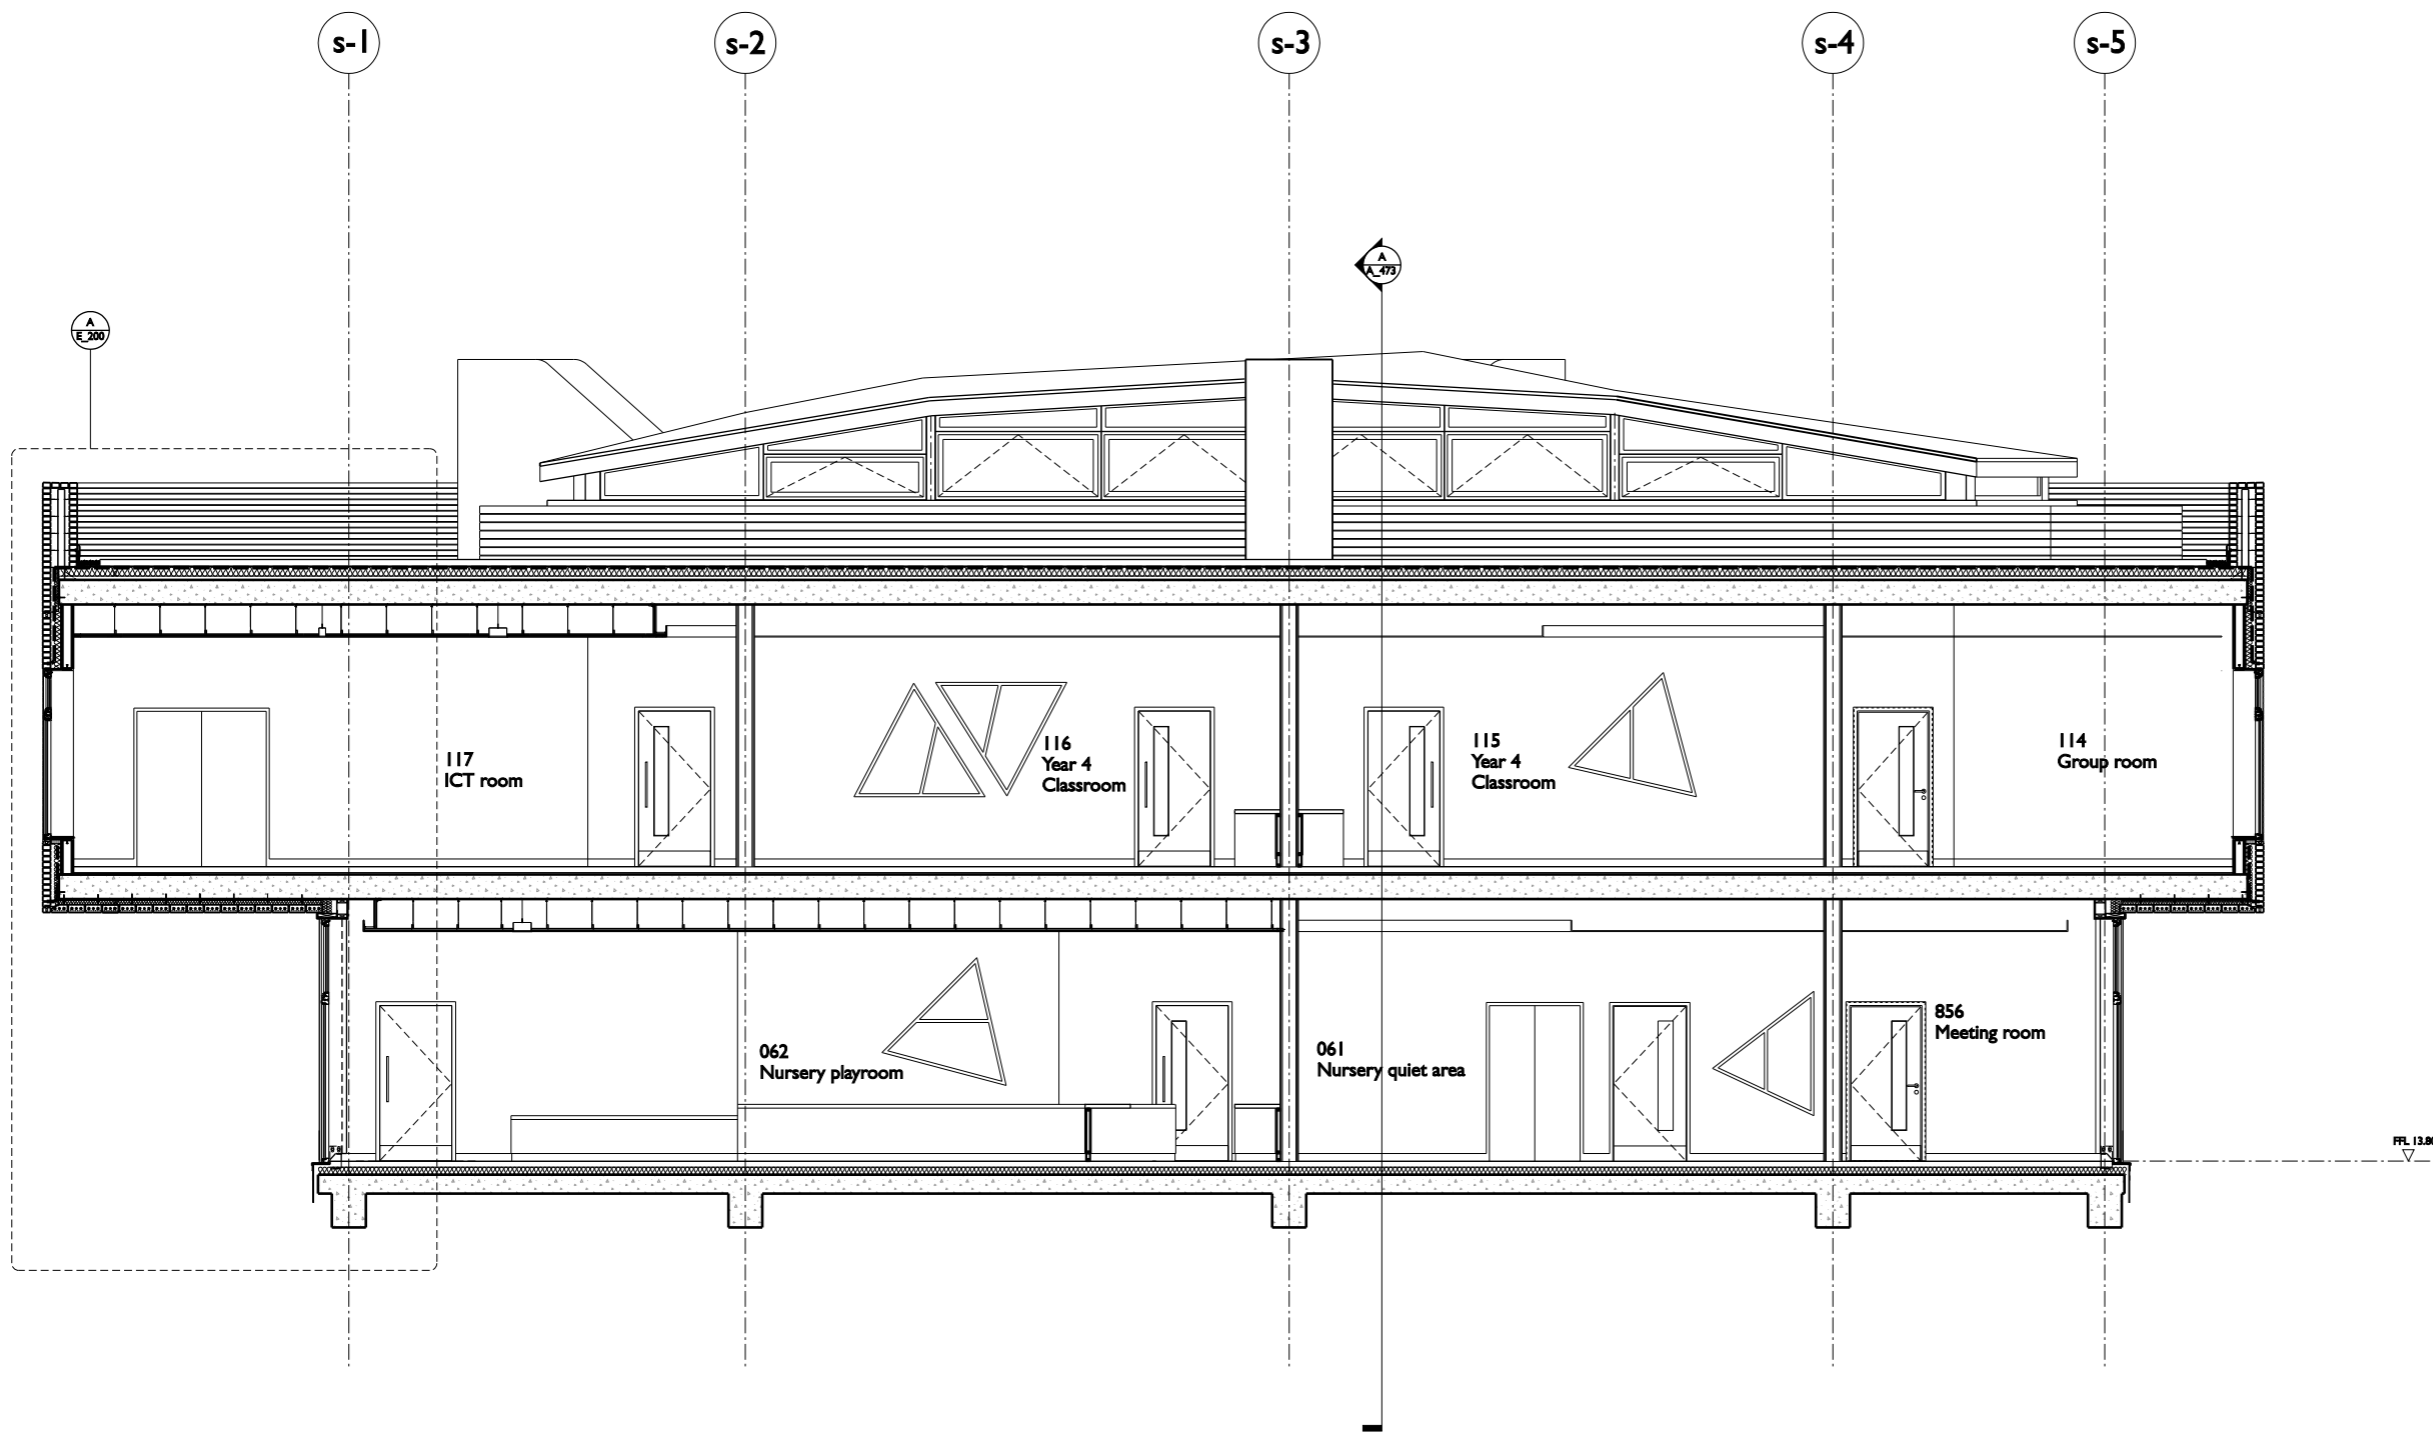

Client
London Diocesan Board
Diocesan House, 36 Causon Street
London, SW1P 4AU

Governing Body
of **St. John & St. James' School**
Grove Street, Edmonston
London, N18 2TL

Architect
SCABAL

Quantity Surveyors
Sawyer & Fisher

Building Services Engineers
Michael Popper Associates LLP

Structural Engineers
Rodrigues Associates Ltd

Acoustic Consultant
Paul Gillieron Acoustic Design

Project
**ST JOHN AND ST JAMES'
C OF E PRIMARY SCHOOL**
Grove Street, London N18 2TL

SCABAL

Saif, Cullinan and Buck Architects Ltd
37-40 Charlotte Road, London EC2A 3QT
t +44 (0)20 7033 8788
f +44 (0)20 7033 8789
www.scabal.net

Scale @ A1 1:50 Scale @ A3 1:100
Project North

Drawing Title
**SECTION
NEW BUILD SECTION A-A**

Project Number 425 Drawing Number A_470 Revision DRAFT
Series

© SCABAL

A Section New Build A-A
A_470 Scale 1:50@A1