
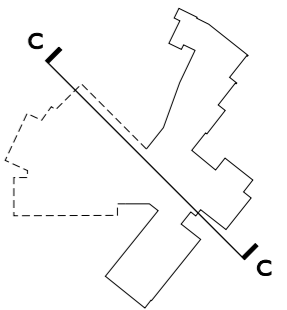


Notes
KEY:

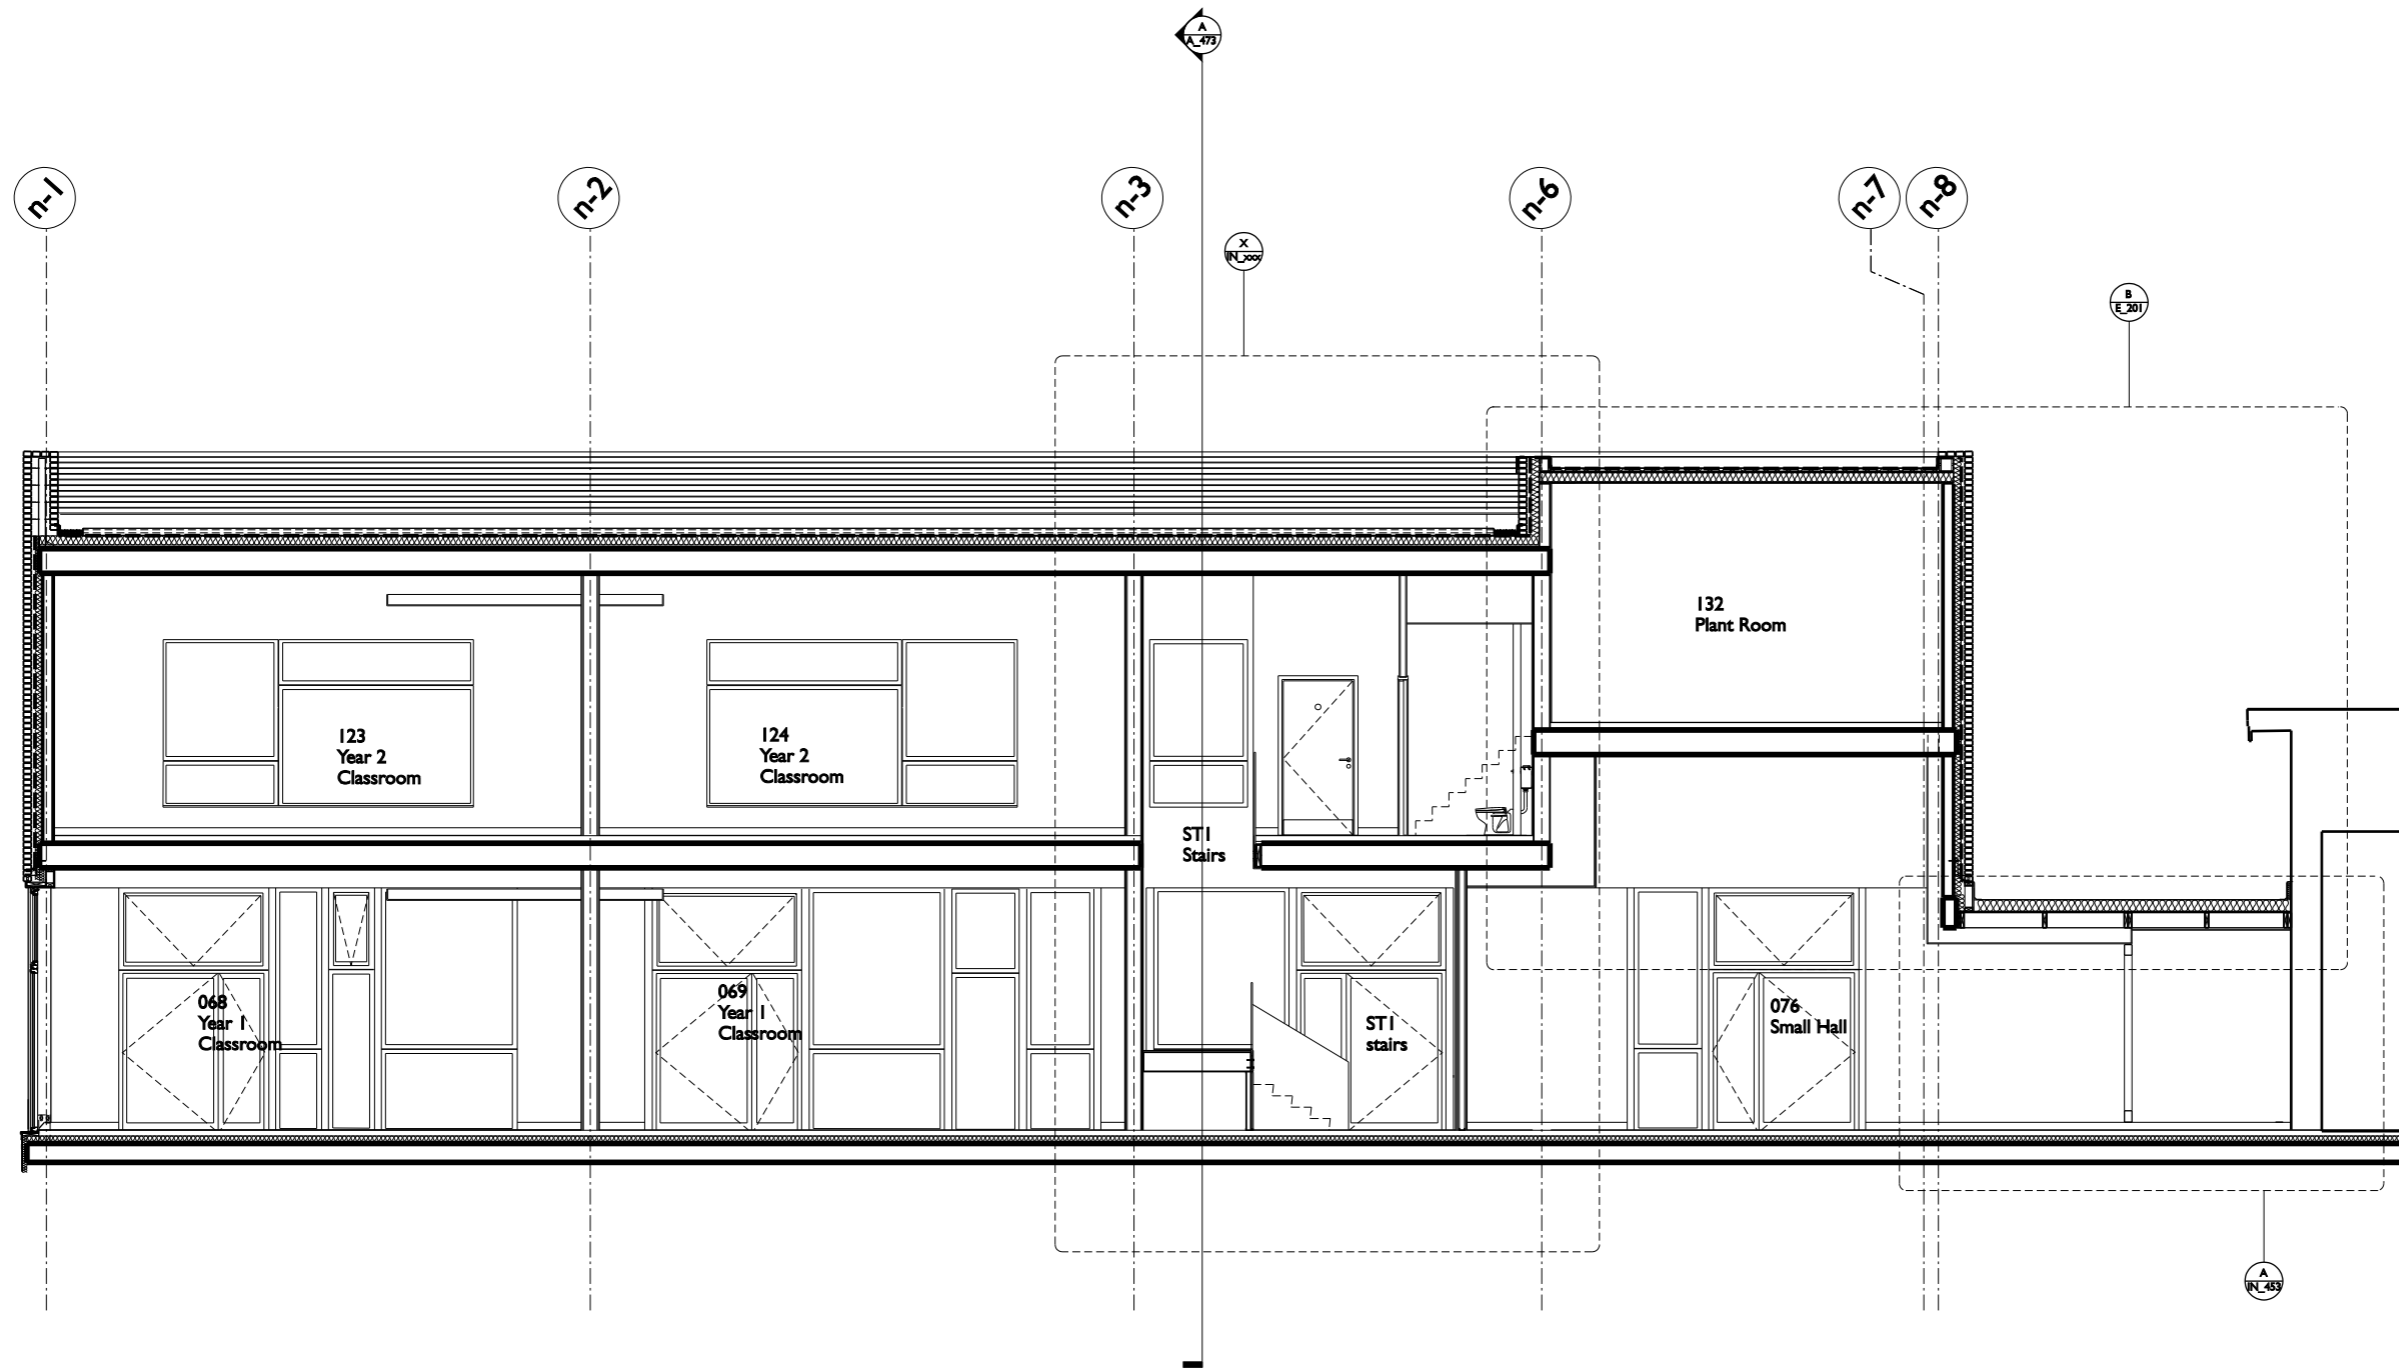

Client
London Diocesan Board
 Diocesan House, 36 Causon Street
 London, SW1P 4AU

Governing Body
of St. John & St. James' School
 Grove Street, Edmonton
 London, N18 2TL

Architect
SCABAL

Quantity Surveyors
Sawyer & Fisher

Building Services Engineers
Michael Popper Associates LLP

Structural Engineers
Rodrigues Associates Ltd

Acoustic Consultant
Paul Gillieron Acoustic Design

Project
**ST JOHN AND ST JAMES'
 C OF E PRIMARY SCHOOL**
 Grove Street, London N18 2TL

SCABAL

Self, Cullinan and Buck Architects Ltd
 37-40 Charlotte Road, London EC2A 3QT
 t +44 (0)20 7033 8788
 f +44 (0)20 7033 8789
 www.scabal.net

Scale @ A1 1:50 Scale @ A3 1:100
 Project North

Drawing Title
**SECTION
 NEW BUILD SECTION C-C**

Project Number 425 Drawing Number A_472 Revision DRAFT

© SCABAL

A Section New Build C-C
A_472 Scale 1:50 @ A1